

IN PARLIAMENT—SESSION 1890.

4/11/1890
4/11/1890

Leicester Corporation Water.

PLANS & SECTIONS

OF THE

INTENDED NEW WORKS

AND

Plan of additional Lands intended to be acquired.

November, 1889.

F. GRIFFITH, SURVEYOR,
LEICESTER.

T. & C. HAWKSLEY, CIVIL ENGINEERS
30, GREAT GEORGE ST., WESTMINSTER.

MACHINE & TYPESET BY MISS CROFTON, LEICESTER, ENGL.

IN PARLIAMENT—SESSION 1890.

Leicester Corporation Water.

PLANS & SECTIONS

OF THE

INTENDED NEW WORKS

AND

Plan of additional Lands intended to be acquired.

November, 1889.


*F. GRIFFITH, SURVEYOR,
LEICESTER.*

*T. & C. HAWKSLEY, CIVIL ENGINEERS
30, GREAT GEORGE ST., WESTMINSTER.*

PLAN

LEICESTER CORPORATION WATER.
SESSION 1890.
SHEET N^o 1.



COUNTY OF LEICESTER

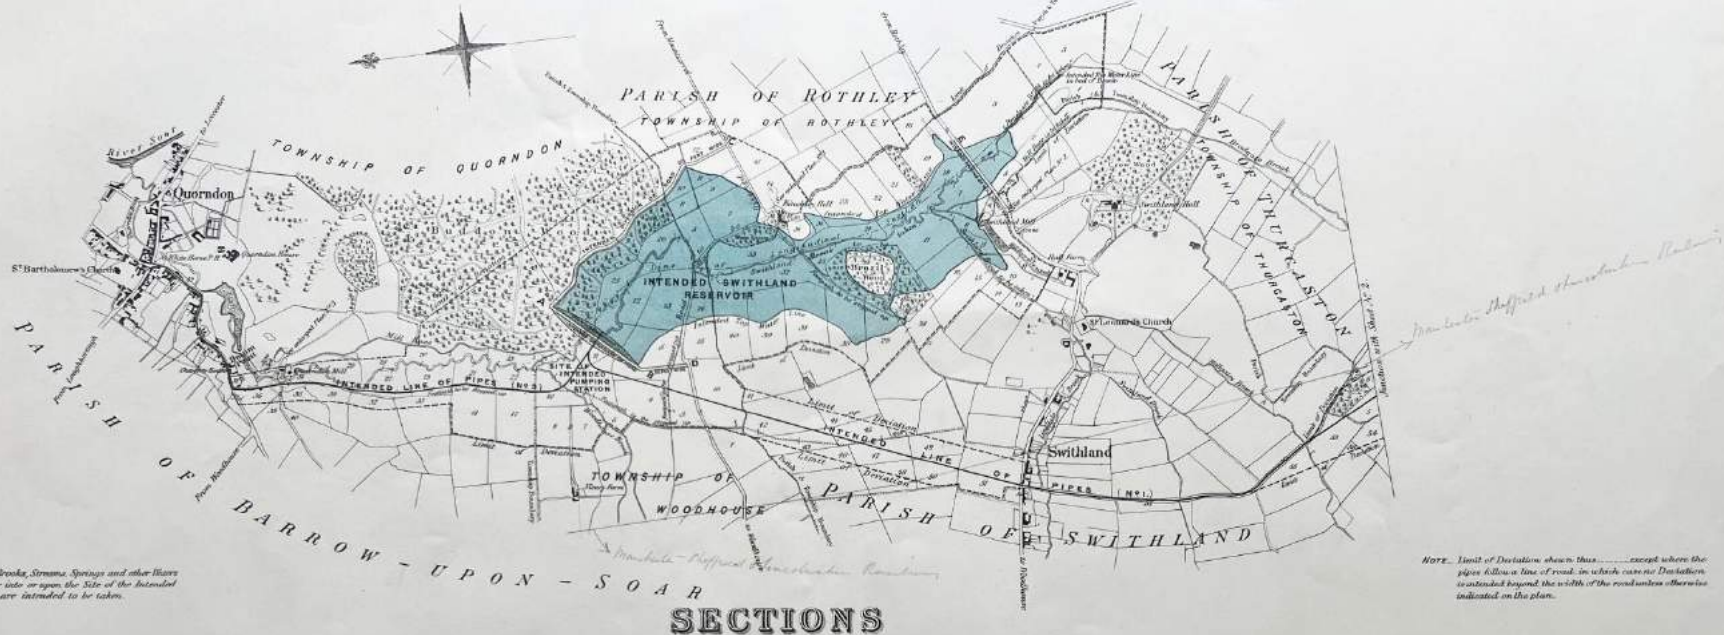

NOTE.—All the Brooks, Streams, Springs and other flows which flow into or upon the Site of the Intended Reservoir, are intended to be taken.

NOTE.—Limit of Distention shown thus.....except where the pipes follow a line of Road, in which case no Distention is intended beyond the width of the road unless otherwise indicated on the plan.


SECTIONS

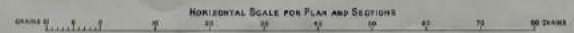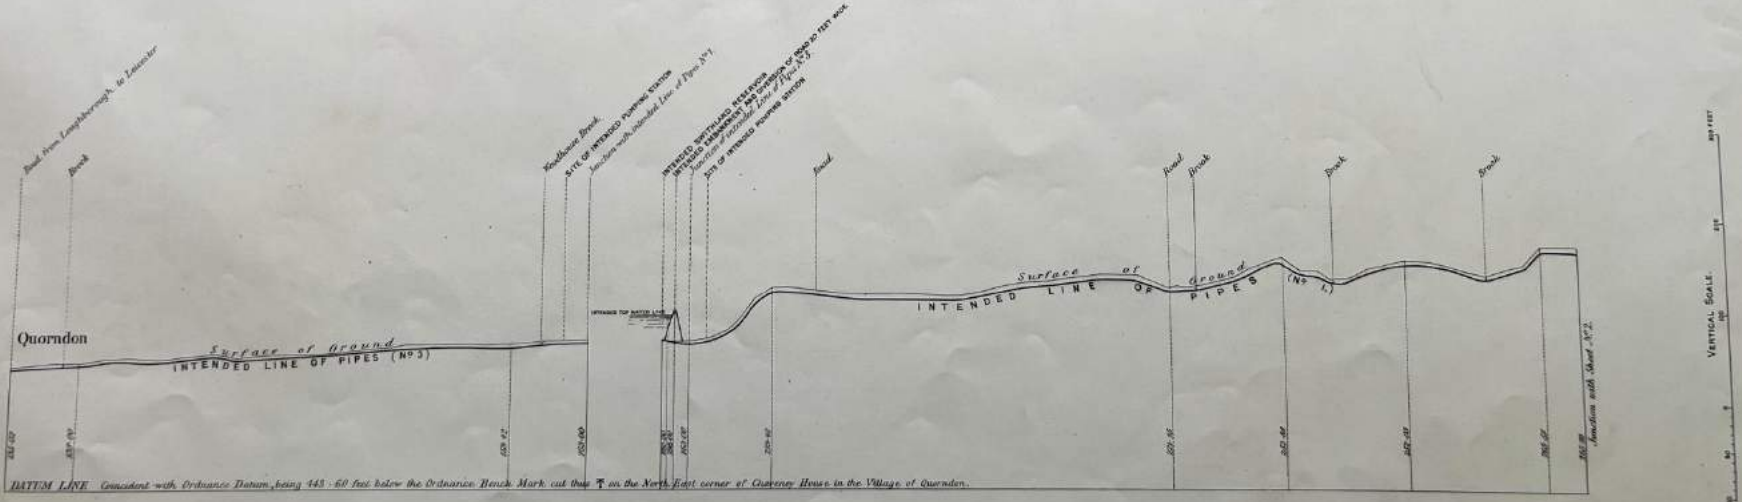

PLANS

LEICESTER CORPORATION WATER.
SESSION 1890.
SHEET No 2.

C O U N T Y O F L E I C E S T E R

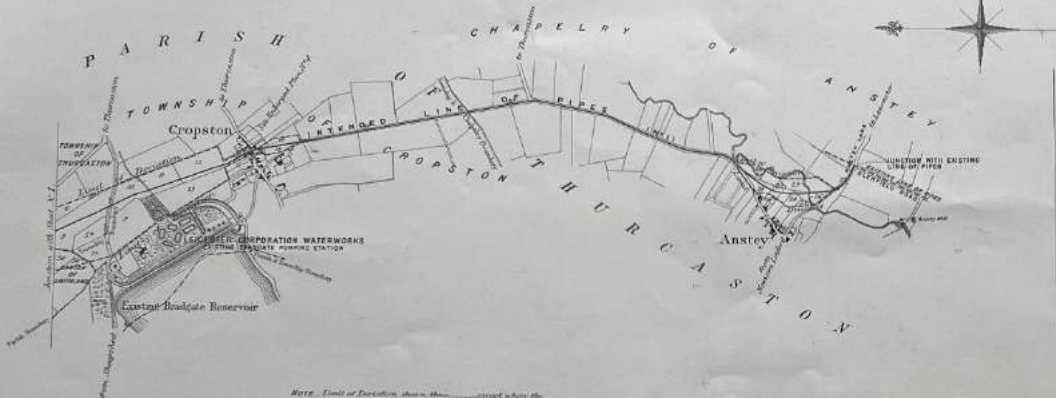


ADDITIONAL LANDS PARISH OF THURCASTON TOWNSHIP OF CROPSTON



NOTE—Limits of Lands to be required as additional Lands shown thus

NOTE—Limits of Division shown thus except where the paper follows a line of road, in which case no Division is indicated beyond the width of the road unless otherwise indicated on the plan.

SECTION

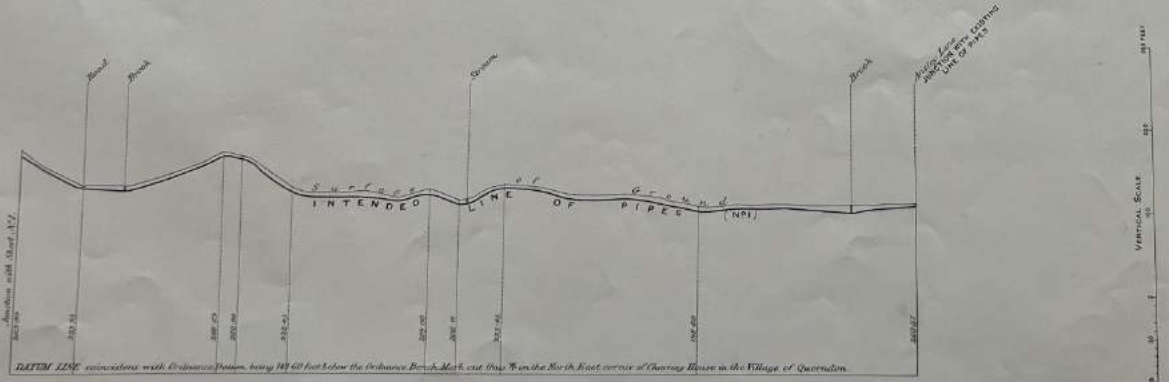

HORIZONTAL SCALE FOR PLANS AND SECTION
0 10 20 30 40 50 60 70 80 (100)

SCALE IN INCHES TO FEET FOR PLANS AND SECTION

PLAN

LEICESTER CORPORATION WATER.
SESSION 1890.
SHEET No. 3.





COUNTY OF LEICESTER




SECTIONS

NOTE.—Limit of Division shown thus except where the pipes follow a line of road, in which case the line follows the width of the road unless otherwise indicated on the plan.

SECTION OF
INTENDED SERVICE RESERVOIR
(From G to N on Plan)

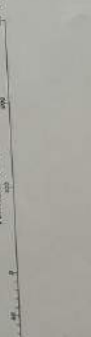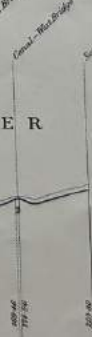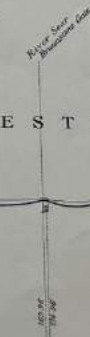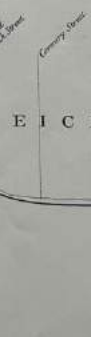

DAWN LINE. Coincident with Ordnance Datum, being 145.60 feet below the Ordnance Bench Mark, cut this 75 on the North-East corner of Chawney House in the Village of Quorndon, and also 190.60 feet below the Ordnance Bench Mark cut this 75 on the Southern Pavement of West Bridge, Leicester.

 


SECTIONS


LONGITUDINAL SECTION OF EMBANKMENT OF INTENDED SWITHLAND RESERVOIR
(From A to B on Plan)




LONGITUDINAL SECTION OF INTENDED SWITHLAND RESERVOIR

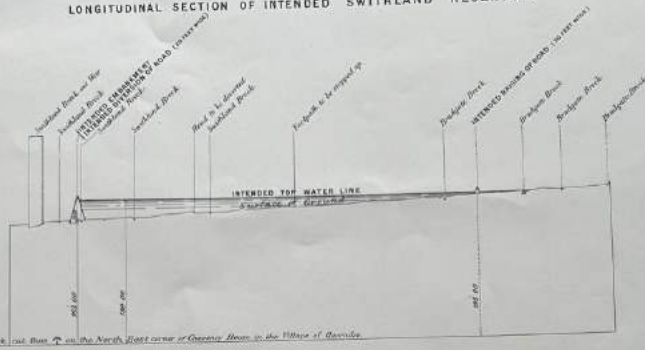


LONGITUDINAL SECTION OF ROAD TO BE DIVERTED
(From C to D on Plan)

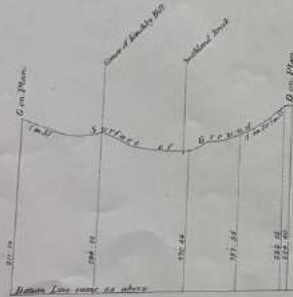



LONGITUDINAL SECTION OF INTENDED DIVERSION OF ROAD
(From C to D on Plan)

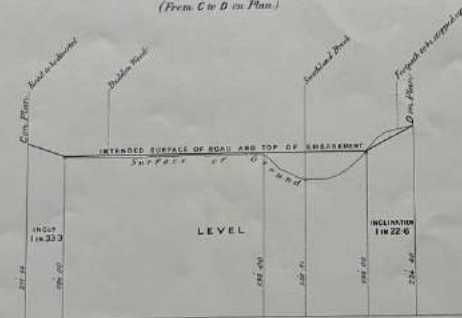

LONGITUDINAL SECTION OF ROAD TO BE RAISED
(From E to F on Plan)

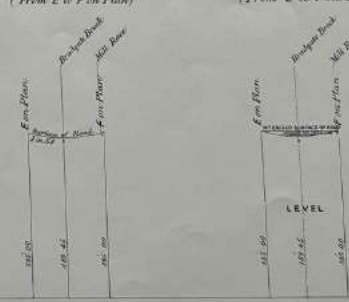

LONGITUDINAL SECTION OF INTENDED RAISING OF ROAD
(From E to F on Plan)

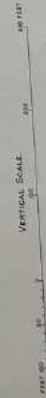 

ENLARGED PLANS

ENLARGED PLAN N^o 1.




ENLARGED PLAN N^o 2.




ENLARGED PLAN N^o 3.




ENLARGED PLAN N^o 4.

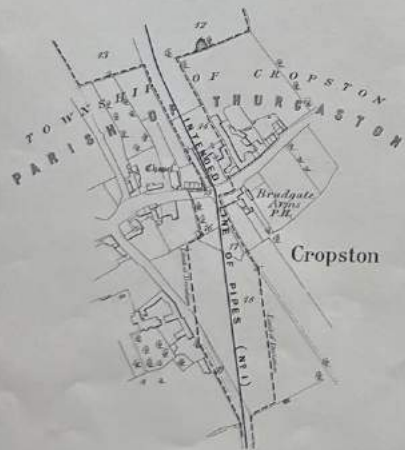

ENLARGED PLAN N^o 5.

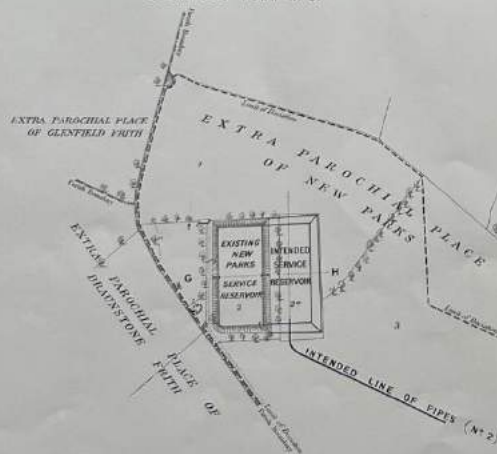

ENLARGED PLAN N^o 6.

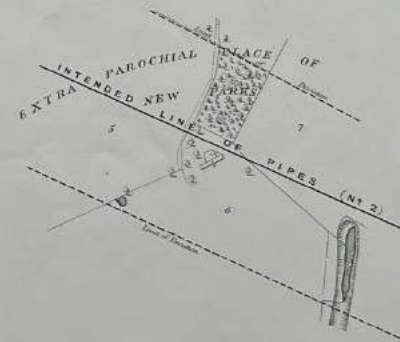

SCALE FOR ENLARGED PLANS
 1 INCH = 10 FEET